
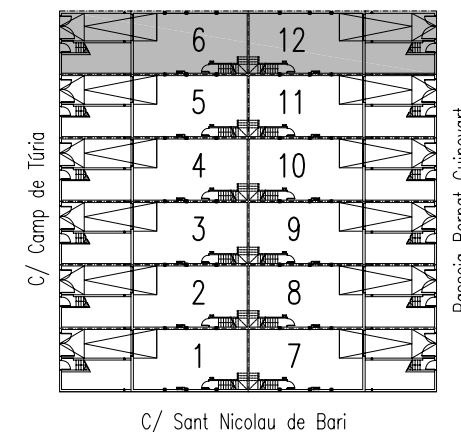


Planta semisótano

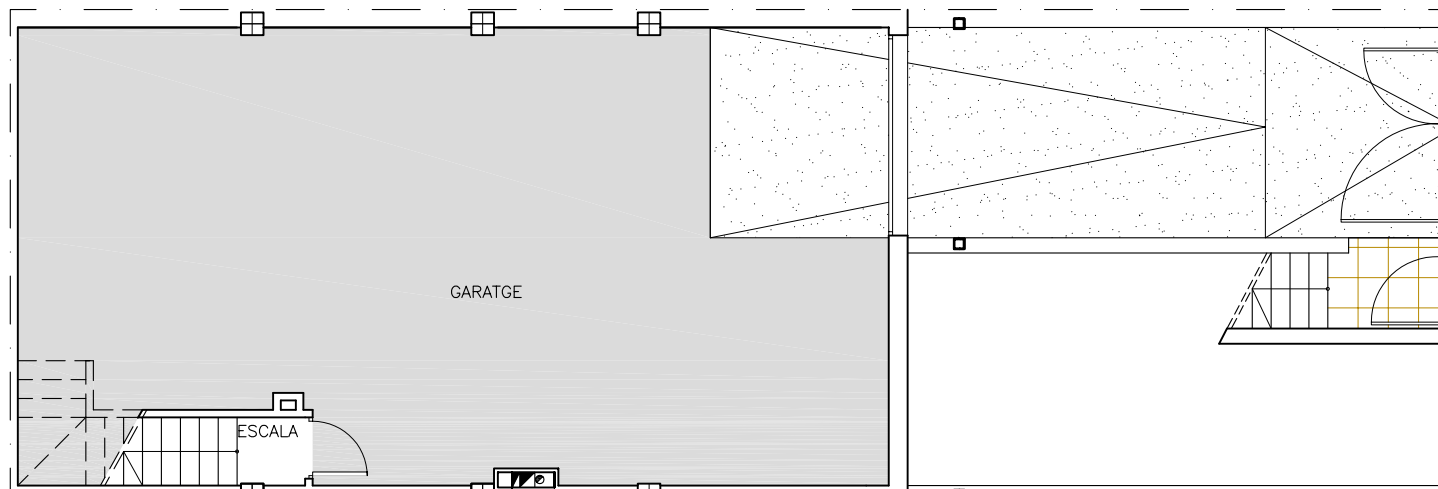

E= 1/100

SUP. UTIL.....	=71.08m ²
SUP. CONST.....	=76.30m ²

conscea