
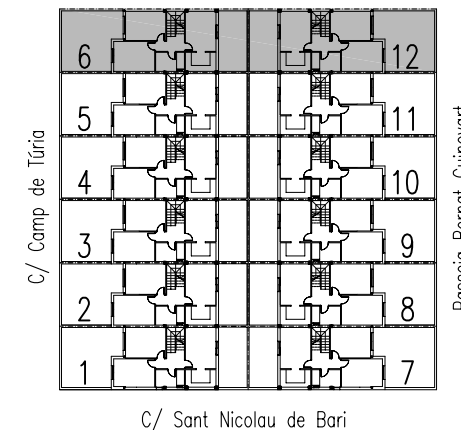


Planta primera

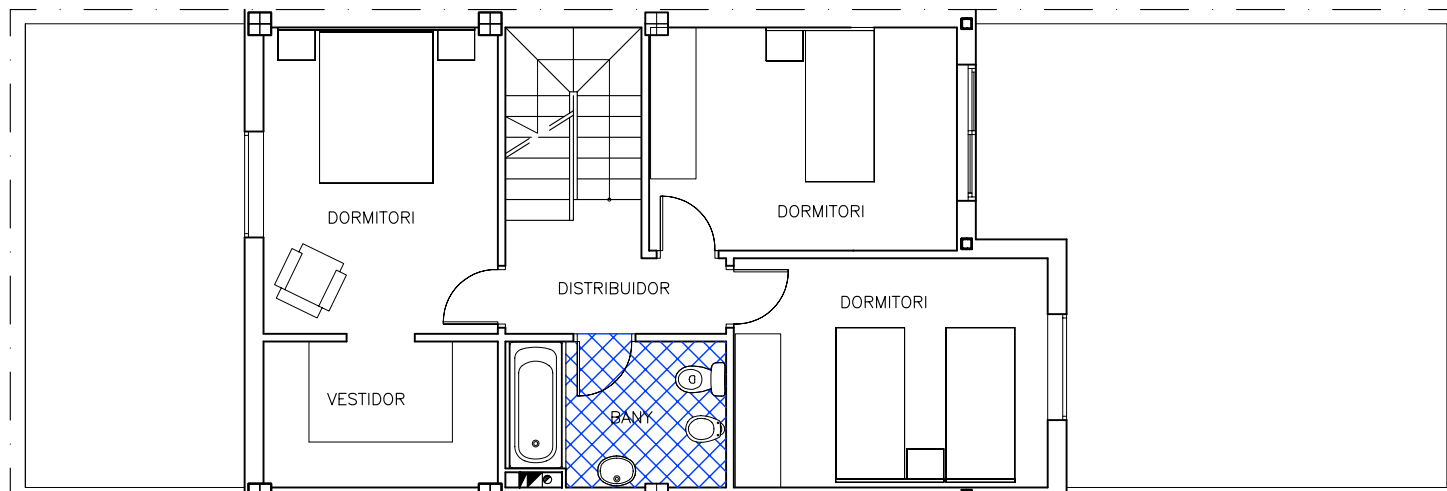

E= 1/100

SUP. UTIL.....	=57.27m ²
SUP. CONST.....	=66.21m ²

conscea